


2 NORTHWEST ELEVATION

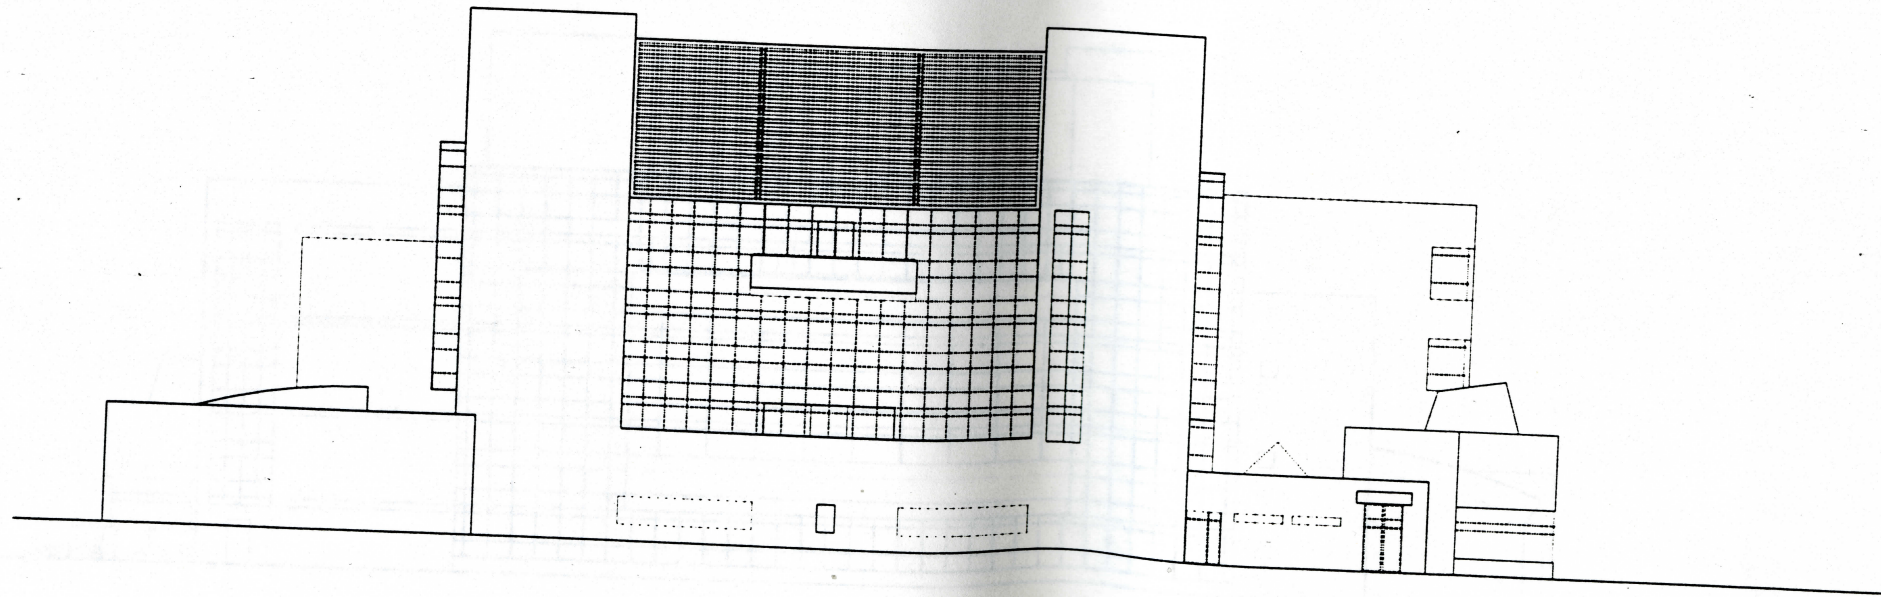

1 SOUTHWEST ELEVATION

FLITE
 Ferris State University
 Library for Information,
 Technology and Education

Title
 SCHEMATIC DESIGN


ELEVATIONS

Scale
 1/32"=1'-0"


Date
 4-3-98

Gwathmey Siegel & Associates
 Neumann Smith & Associates

A-8

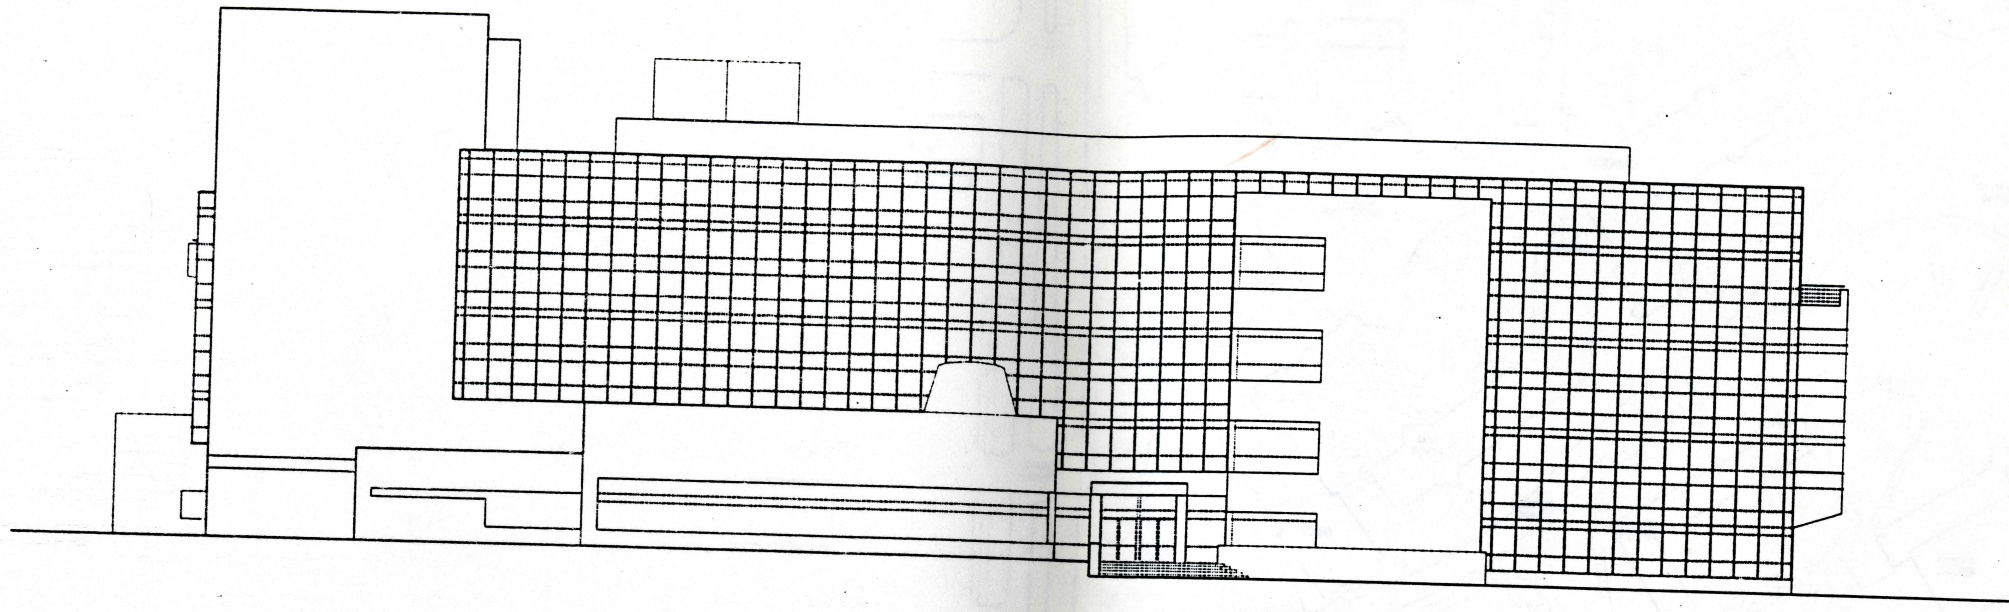

2 SOUTHEAST ELEVATION

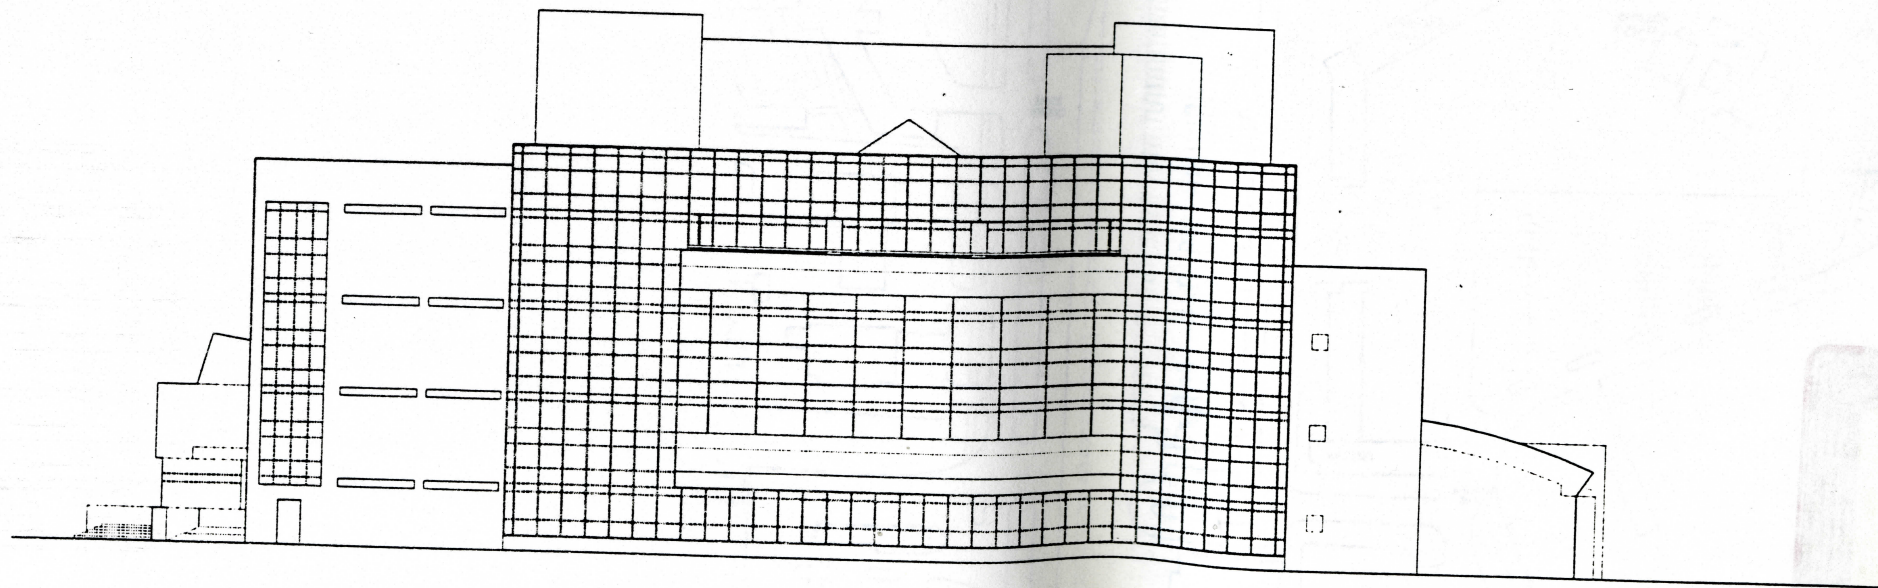

1 NORTHEAST ELEVATION

FLITE
 Ferris State University
 Library for Information,
 Technology and Education

Title
 SCHEMATIC DESIGN

ELEVATIONS

Scale
 1/32"=1'-0"

Date
 4-3-98

A-9

Gwathmey Siegel & Associates
 Neumann Smith & Associates