


FLITE
 FERRIS STATE UNIVERSITY
 LIBRARY FOR INFORMATION,
 TECHNOLOGY AND EDUCATION
 BIG RAPIDS, MICHIGAN
 SCHEMATIC DESIGN
 SITE PLAN
 1"=200'
 APRIL 3, 1998
 GWATHMEY SIEGEL & ASSOCIATES
 NEUMANN SMITH & ASSOCIATES

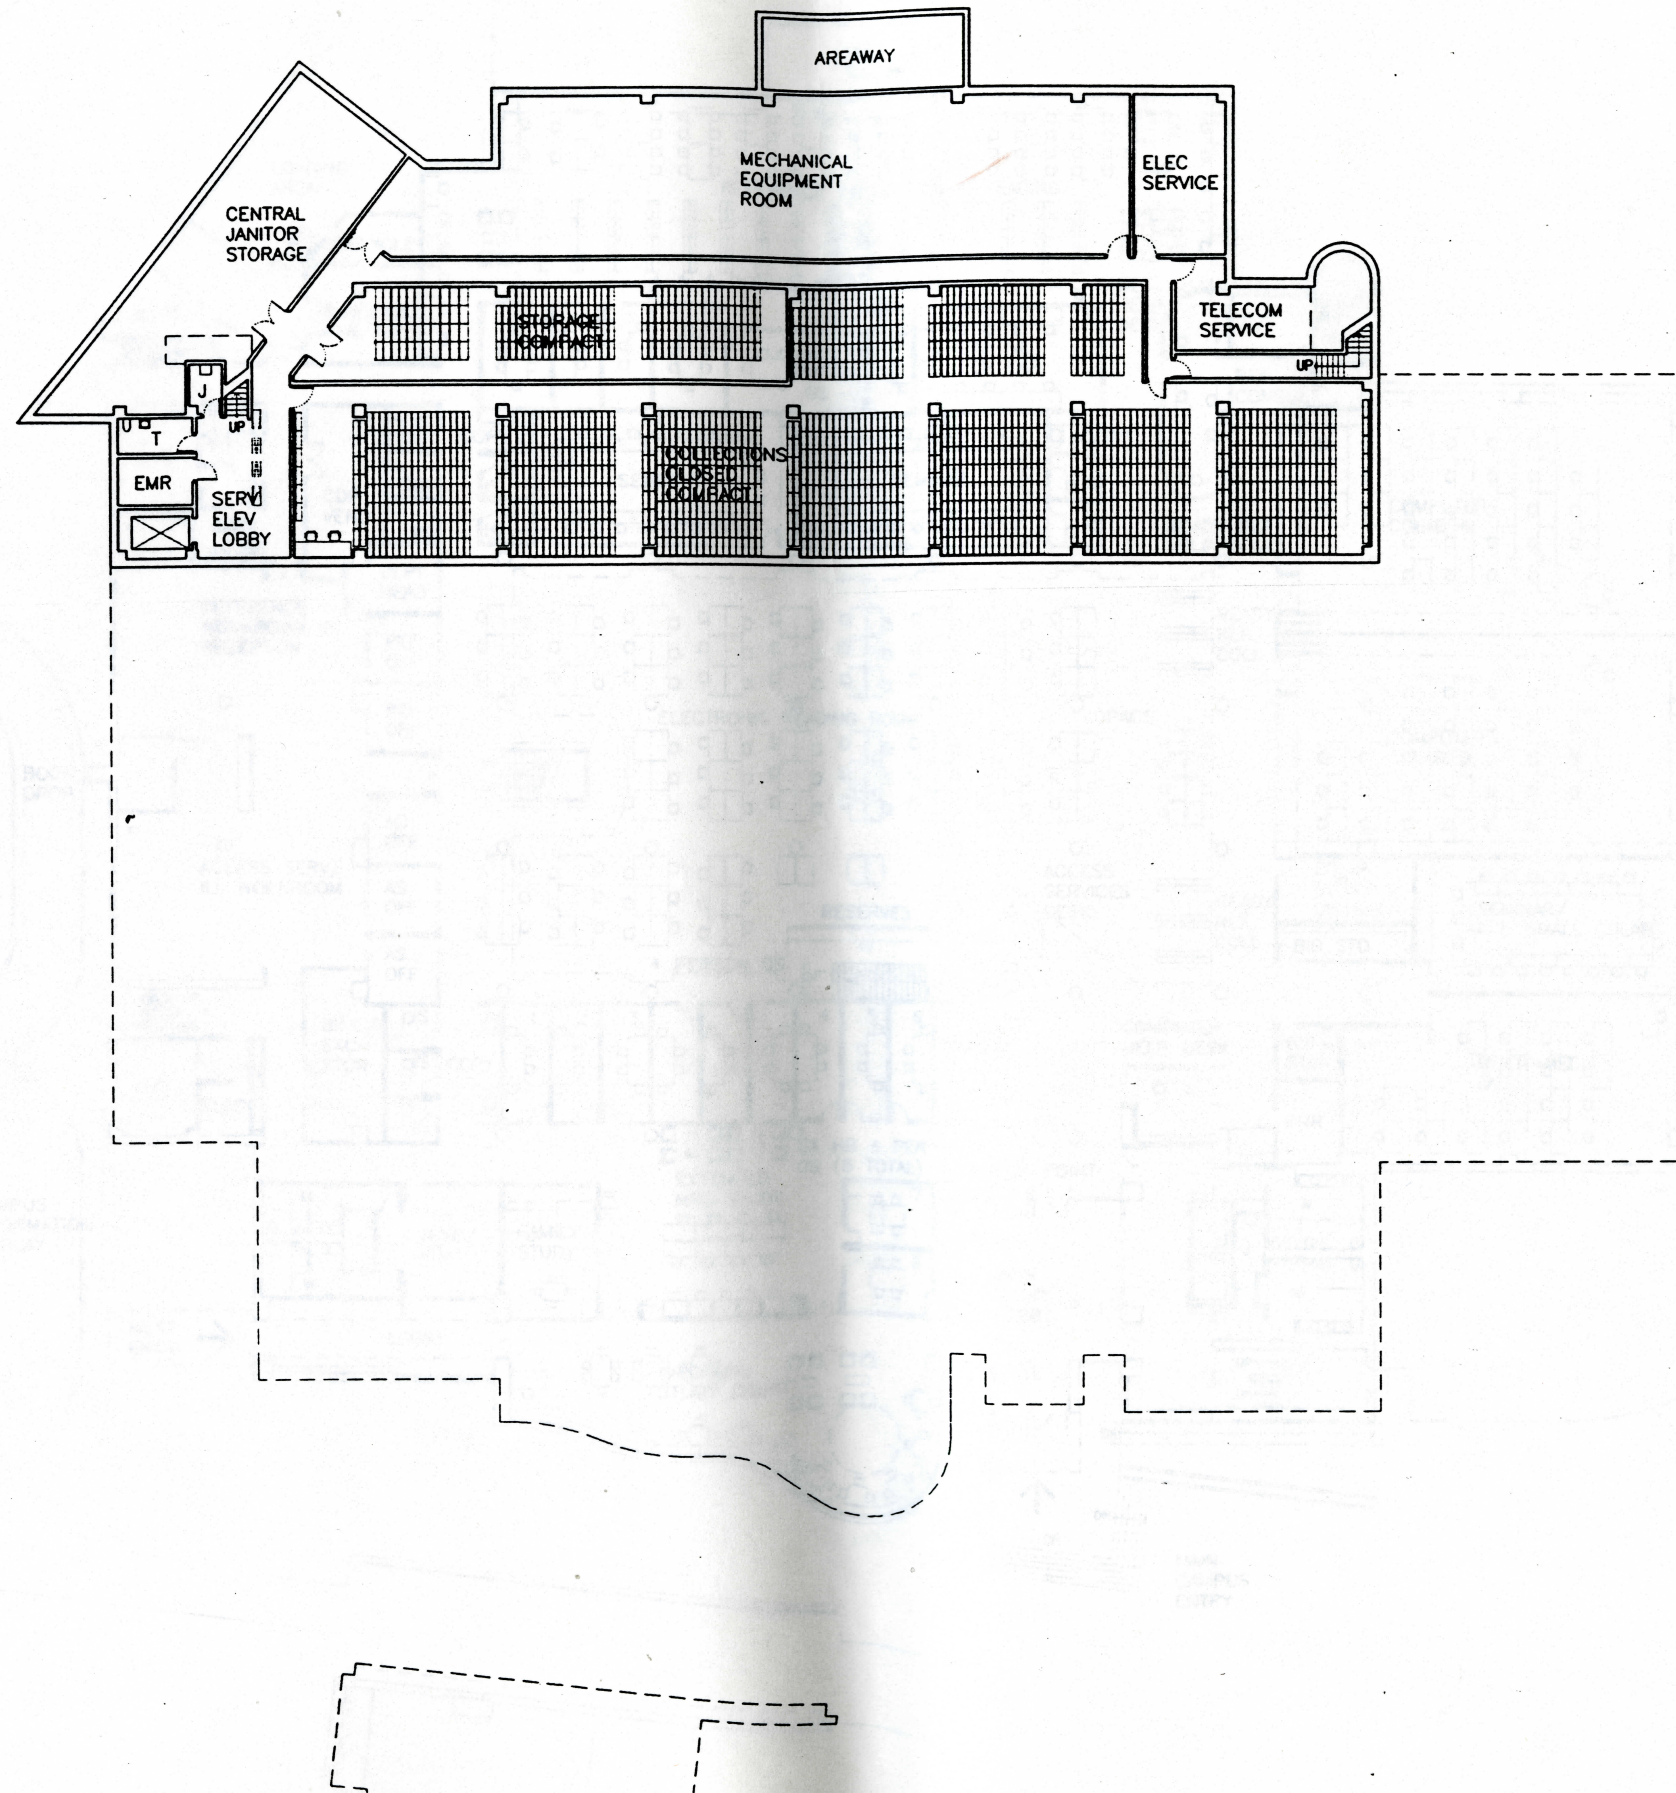

FLITE
 Ferris State University
 Library for Information,
 Technology and Education

Title
 SCHEMATIC DESIGN


BASEMENT PLAN

Scale
 1/32" = 1'-0"

Date
 4-3-98

A-0

Gwathmey Siegel & Associates
 Neumann Smith & Associates

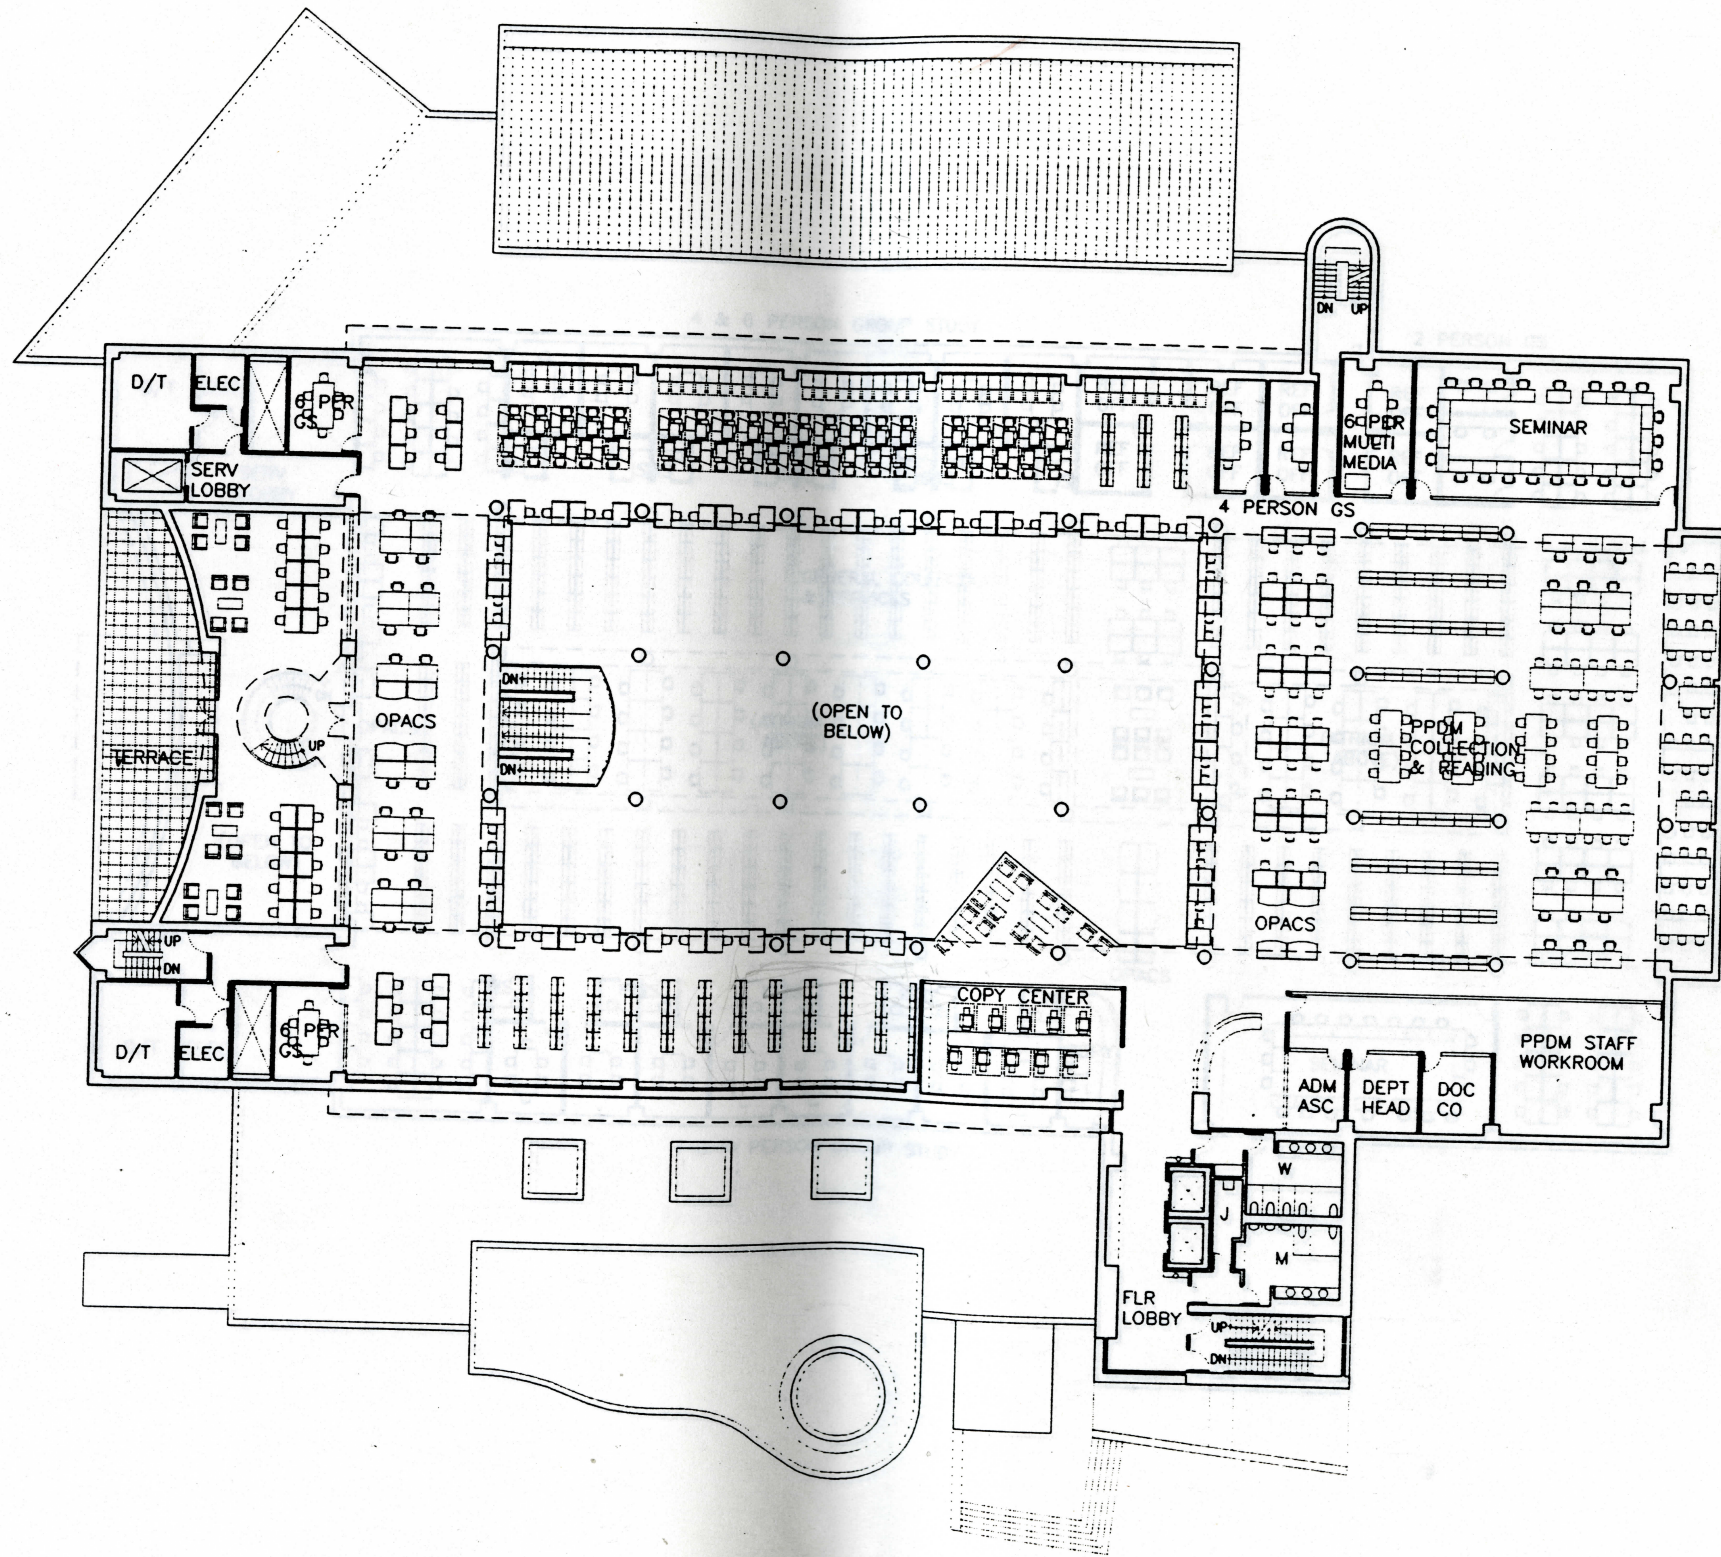

FLITE
 Ferris State University
 Library for Information,
 Technology and Education

Title
 SCHEMATIC DESIGN


SECOND FLOOR PLAN

Scale
 1/32"=1'-0"

Date
 4-3-98

A-2

Gwathmey Siegel & Associates
 Neumann Smith & Associates

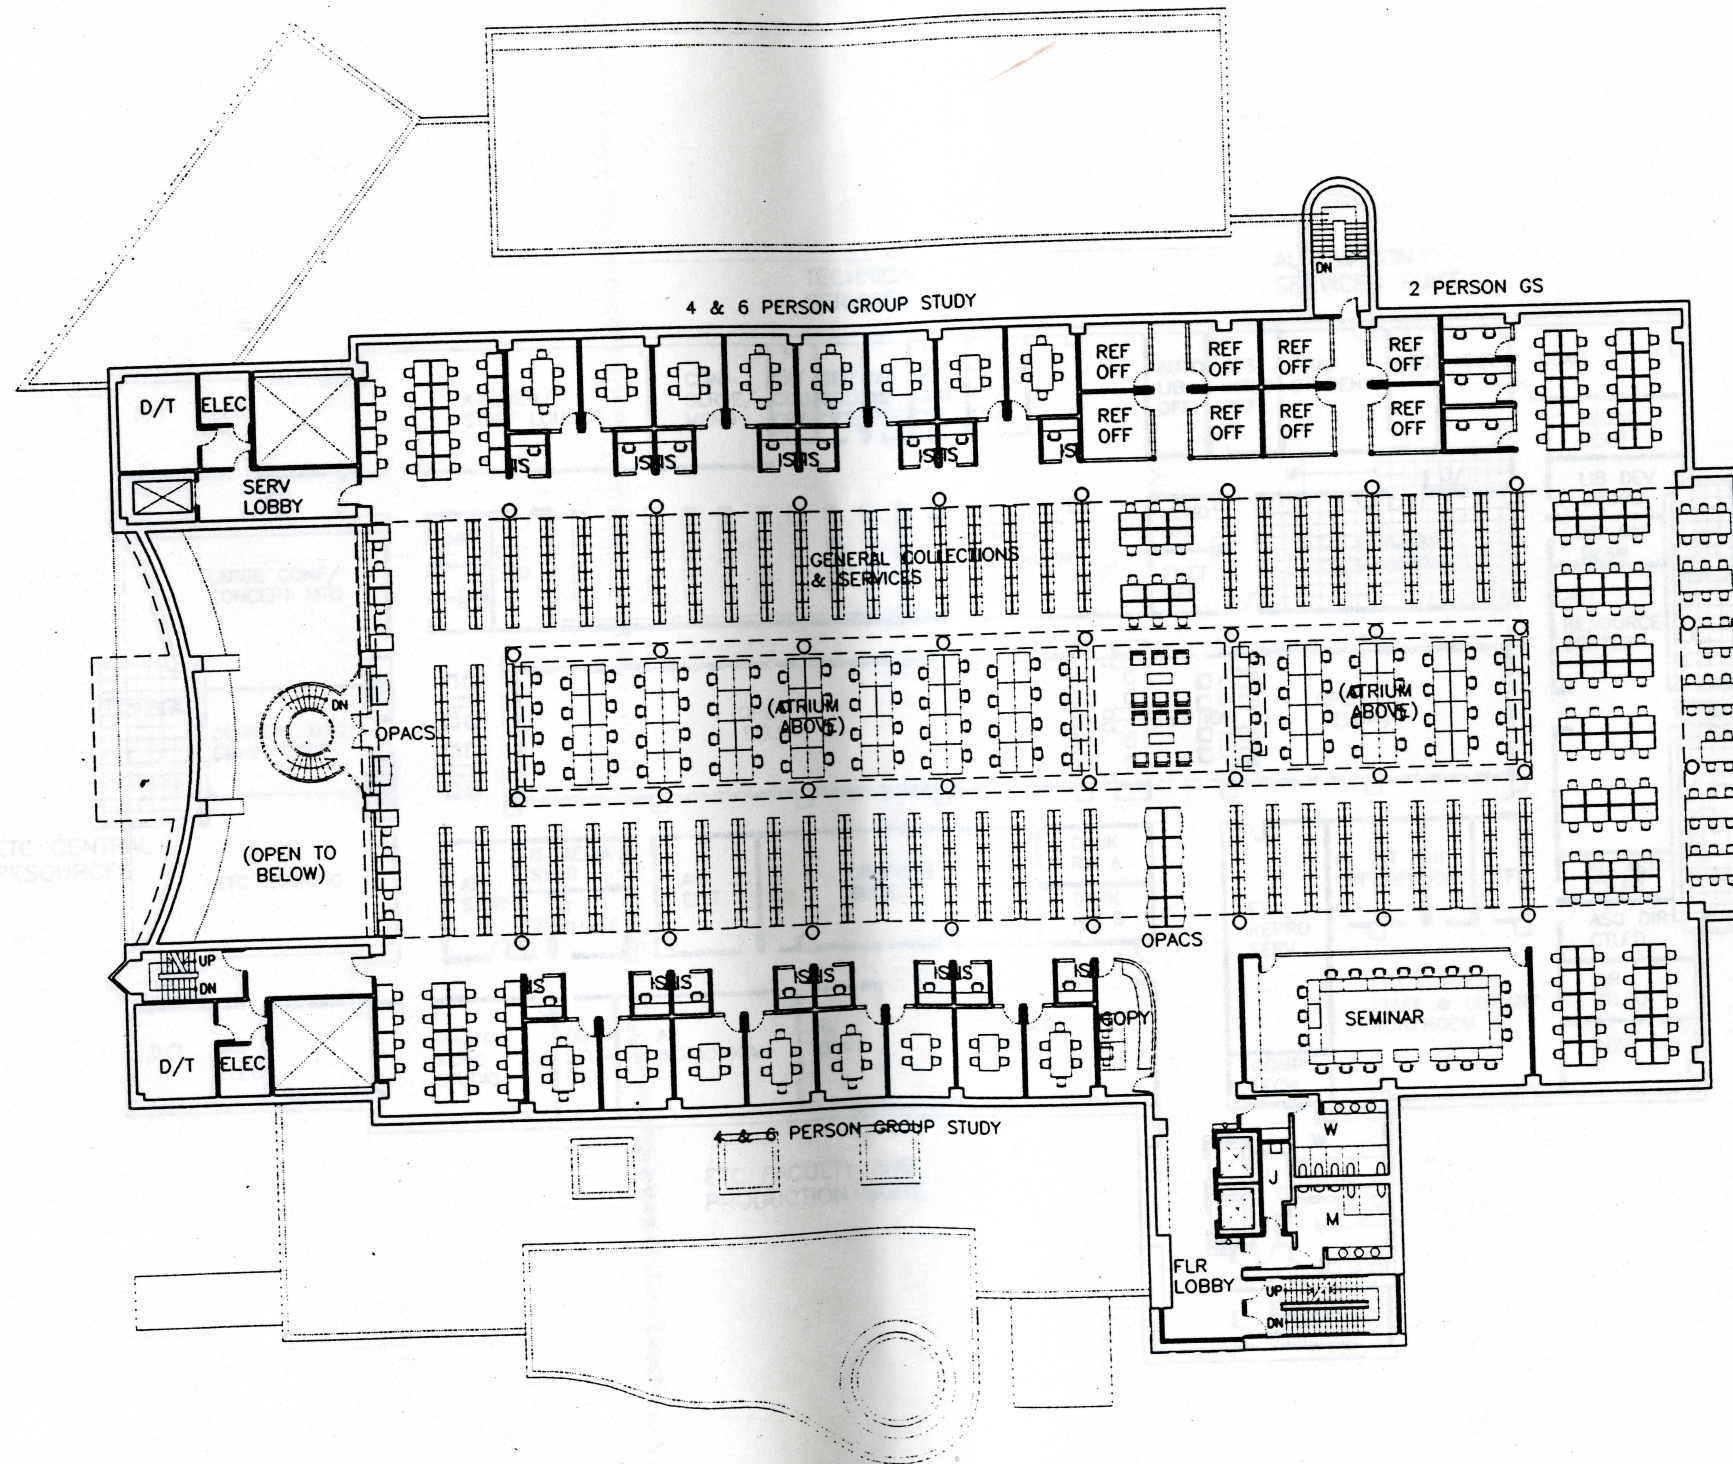

FLITE
 Ferris State University
 Library for Information,
 Technology and Education


Title
 SCHEMATIC DESIGN

THIRD FLOOR PLAN

Scale
 1/32" = 1'-0"
 Date
 4-3-98

A-3

Gwathmey Siegel & Associates
 Neumann Smith & Associates

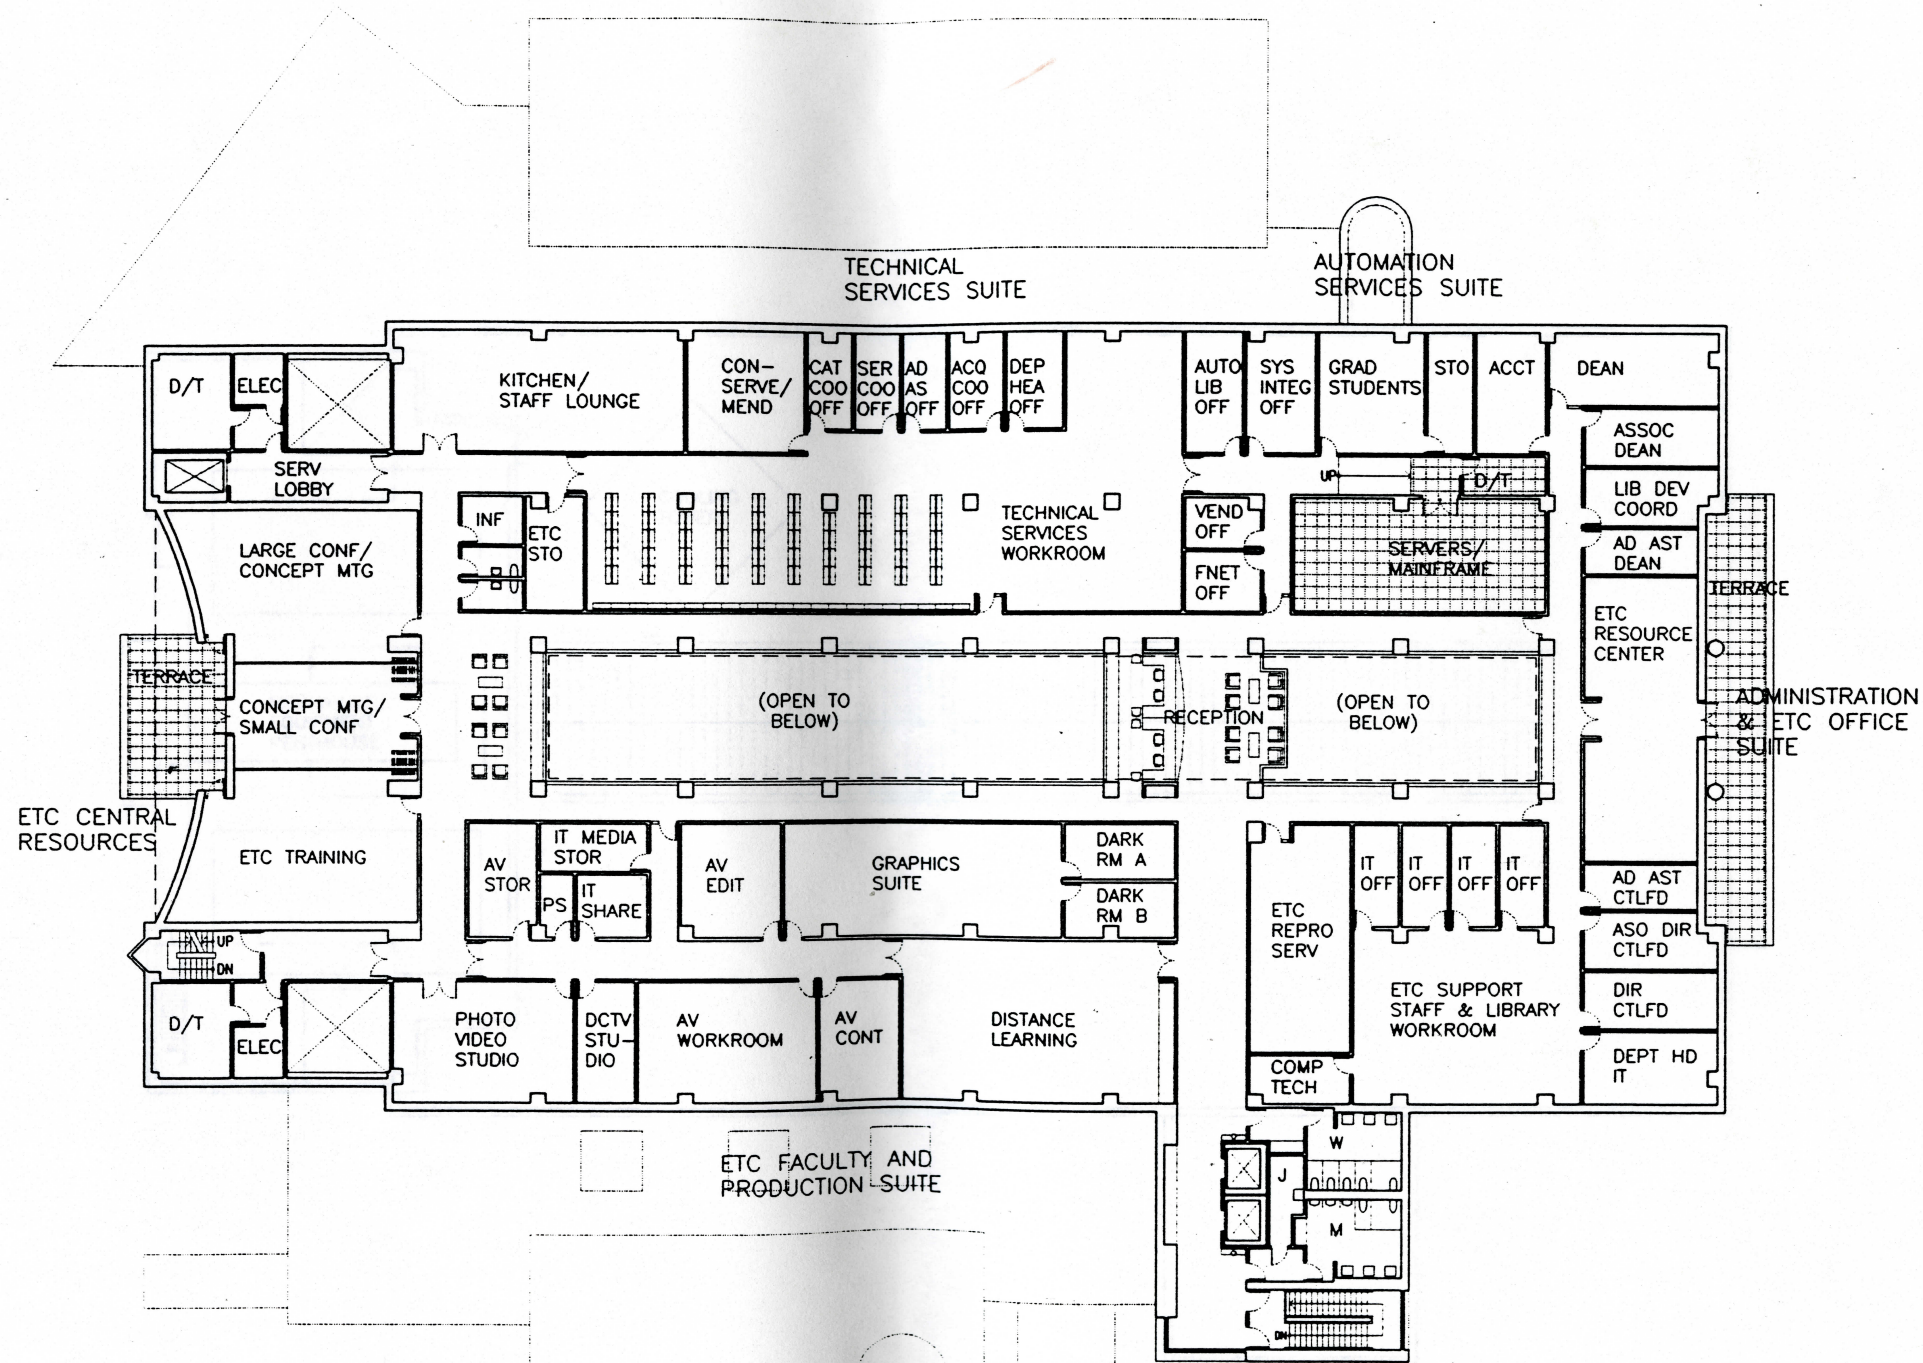

FLITE
 Ferris State University
 Library for Information,
 Technology and Education

Title
 SCHEMATIC DESIGN


FOURTH FLOOR PLAN

Scale
 1/32"=1'-0"

Date
 4-3-98

A-4

Gwathmey Siegel & Associates
 Neumann Smith & Associates

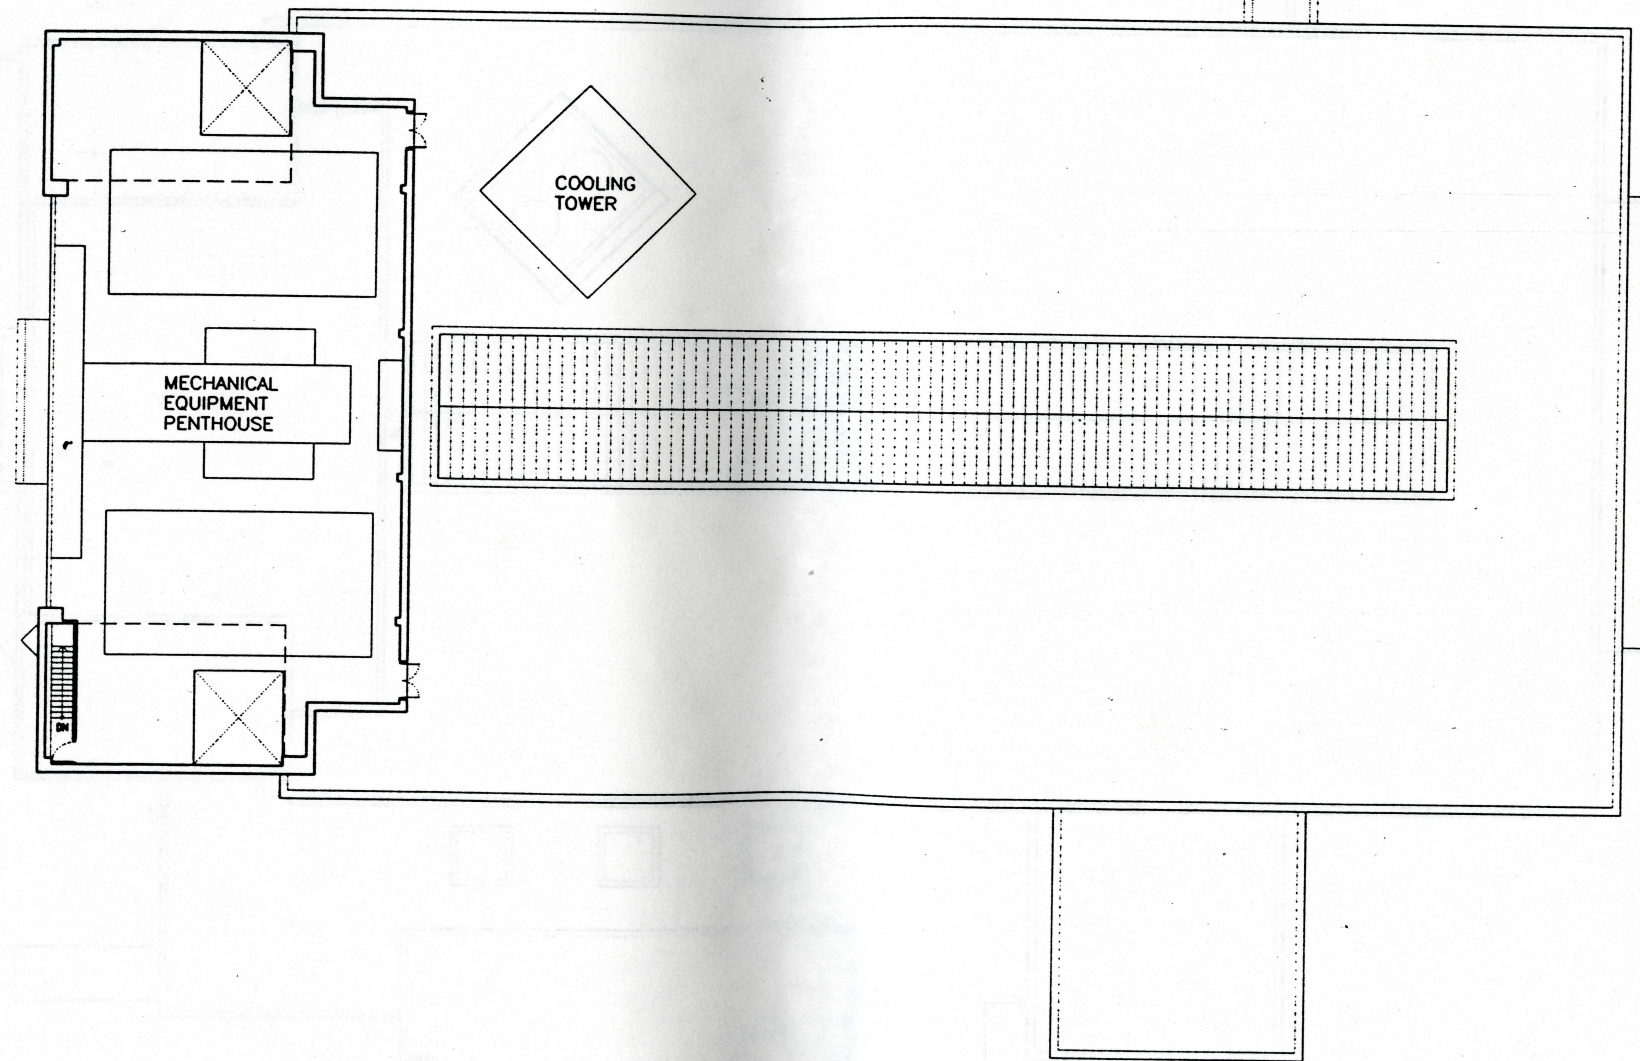

FLITE
Ferris State University
Library for Information,
Technology and Education

Title
SCHEMATIC DESIGN

BULKHEAD/MAIN ROOF PLAN


Scale
1/32"=1'-0"

Date
4-3-98

A-5

Gwathmey Siegel & Associates
Neumann Smith & Associates

2 LONGITUDINAL SECTION

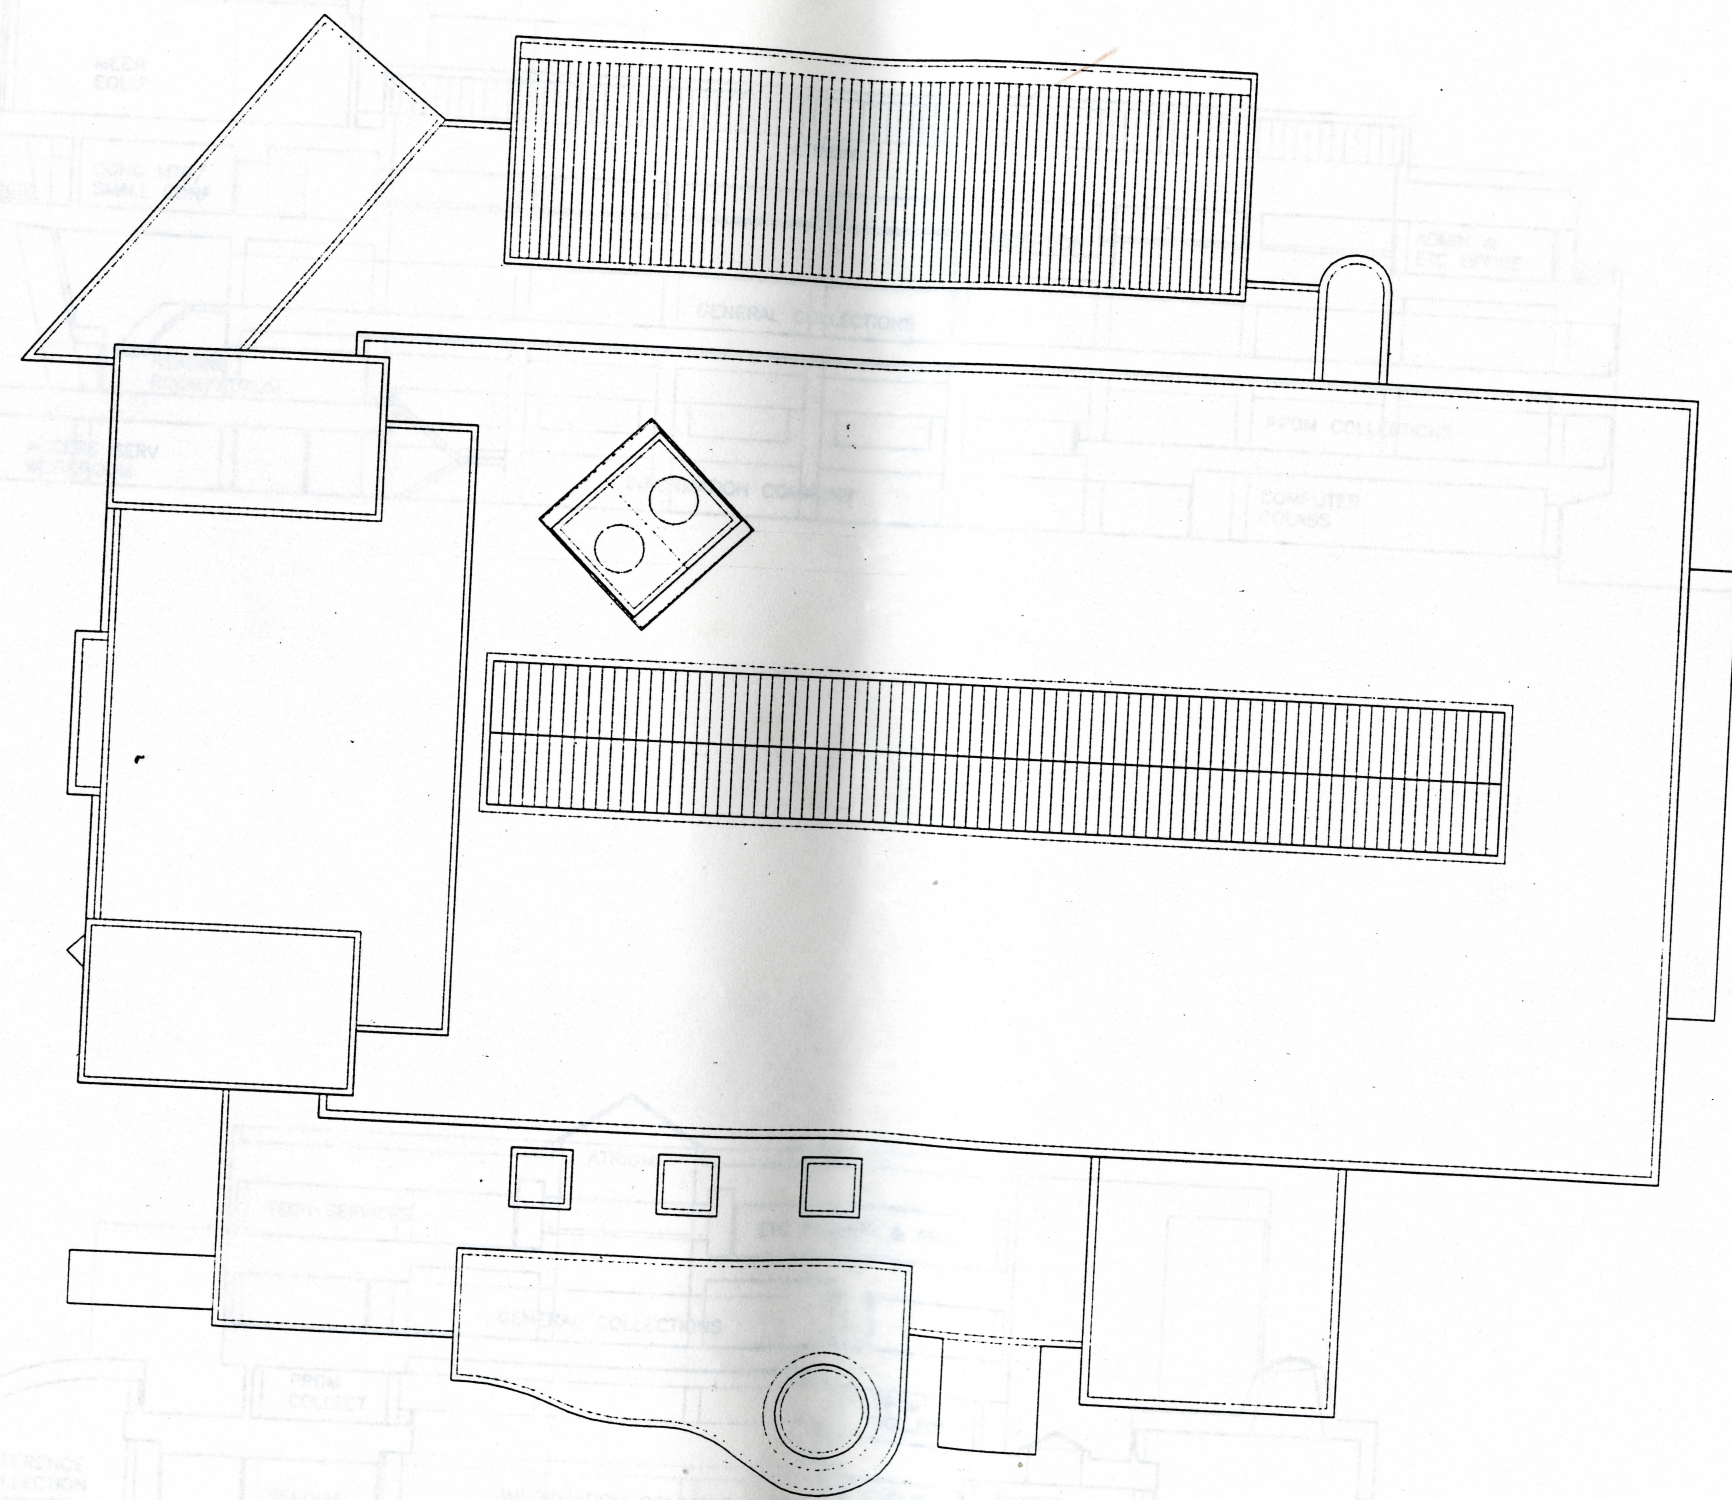

1 TRANSVERSE SECTION

FLITE
Ferris State University
Library for Information,
Technology and Education

Title
SCHEMATIC DESIGN


ROOF PLAN

Scale
1/32"=1'-0"


Date
4-3-98

A-6

Gwathmey Siegel & Associates
Neumann Smith & Associates

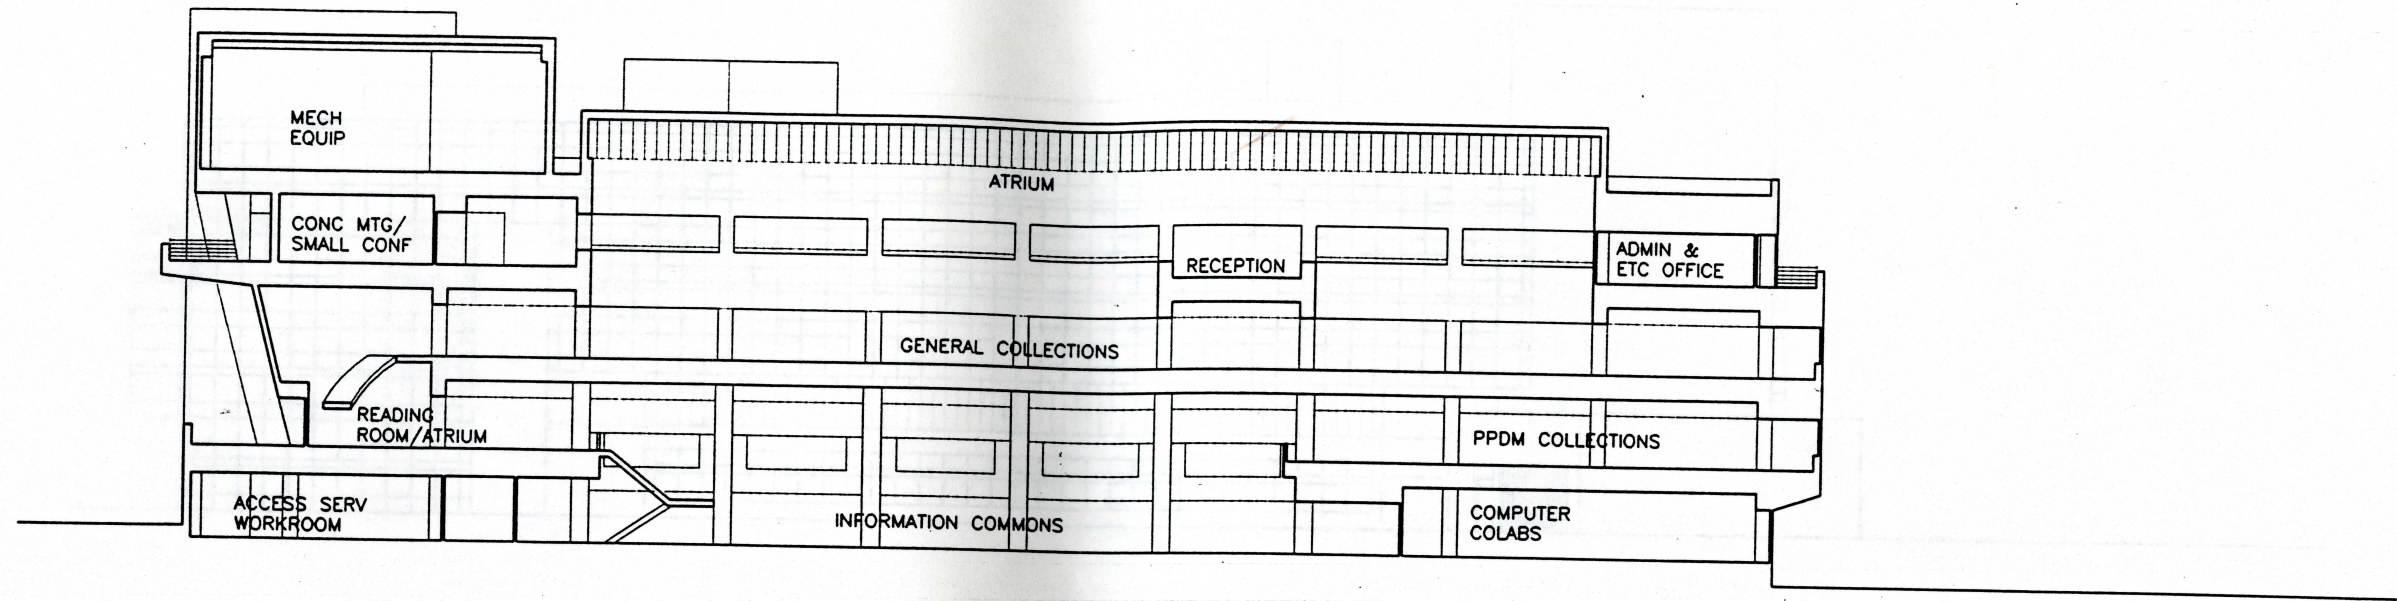

2 LONGITUDINAL SECTION

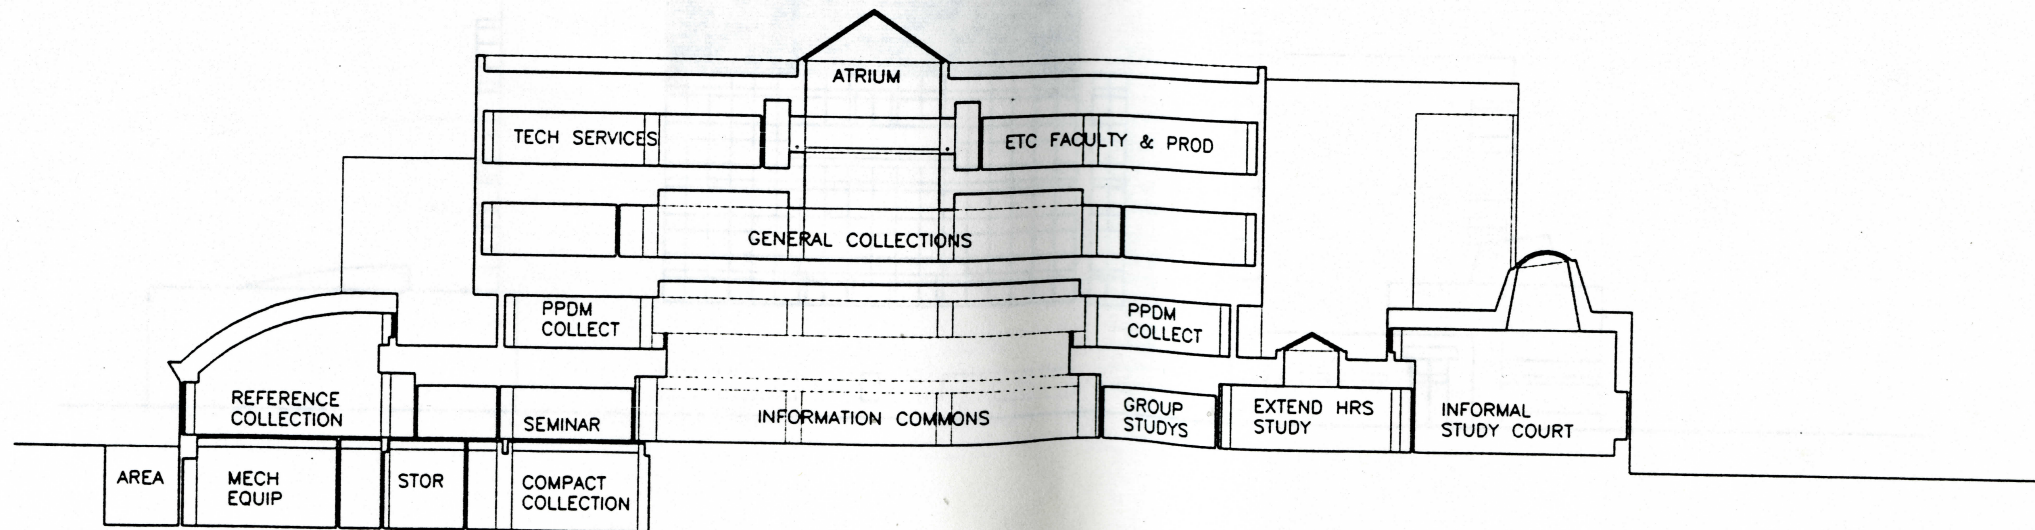

1 TRANSVERSE SECTION

FLITE
 Ferris State University
 Library for Information,
 Technology and Education

Title
 SCHEMATIC DESIGN

SECTIONS

Scale
 1/32"=1'-0"

Date
 4-3-98

A-7

Gwathmey Siegel & Associates
 Neumann Smith & Associates